






ROOM KEY	
SD	- 8
P	- 1
S	- 22
D	- 10
TOTAL - 41	

WALL IDENTIFICATION LEGEND	
	SMOKE PARTITION (NON-RATED)
	1-HOUR SMOKE BARRIER
	2-HOUR COMBINATION FIRE/SMOKE WALL (AREA SEP WALL)
	1-HOUR FIRE BARRIER WALL



BROWNS VALLEY HEALTH CENTER - BROWNS VALLEY, MN

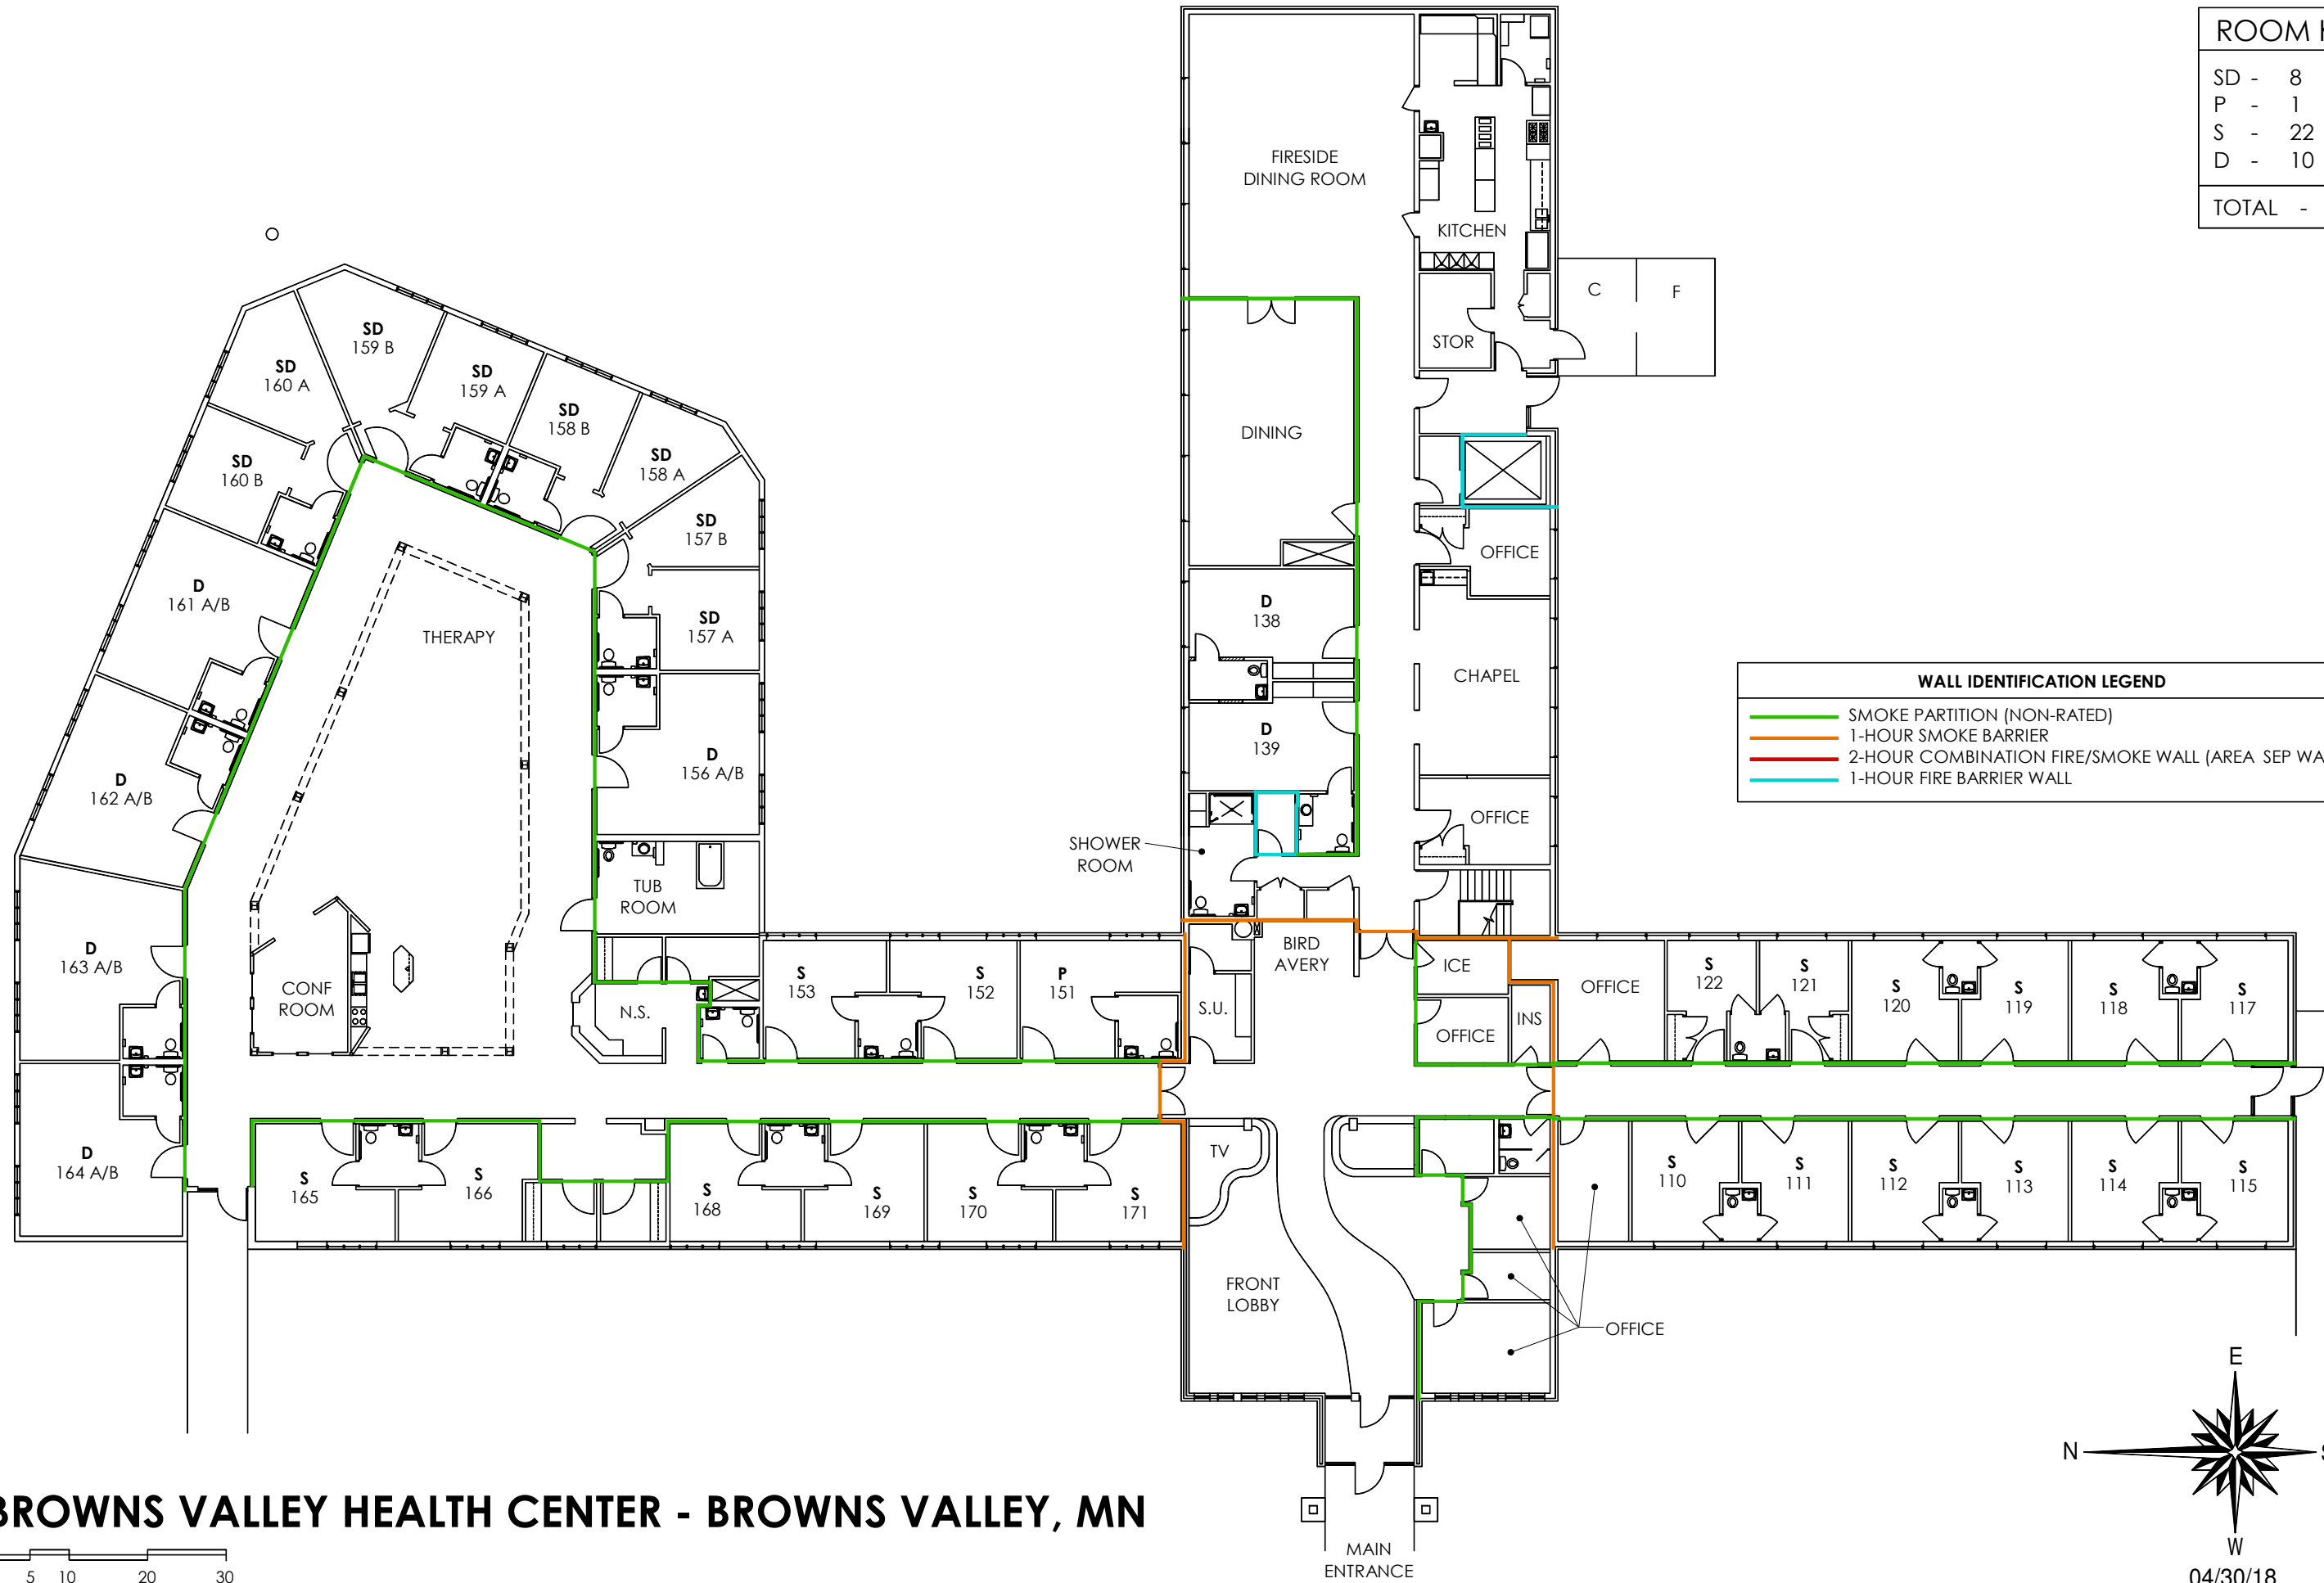